
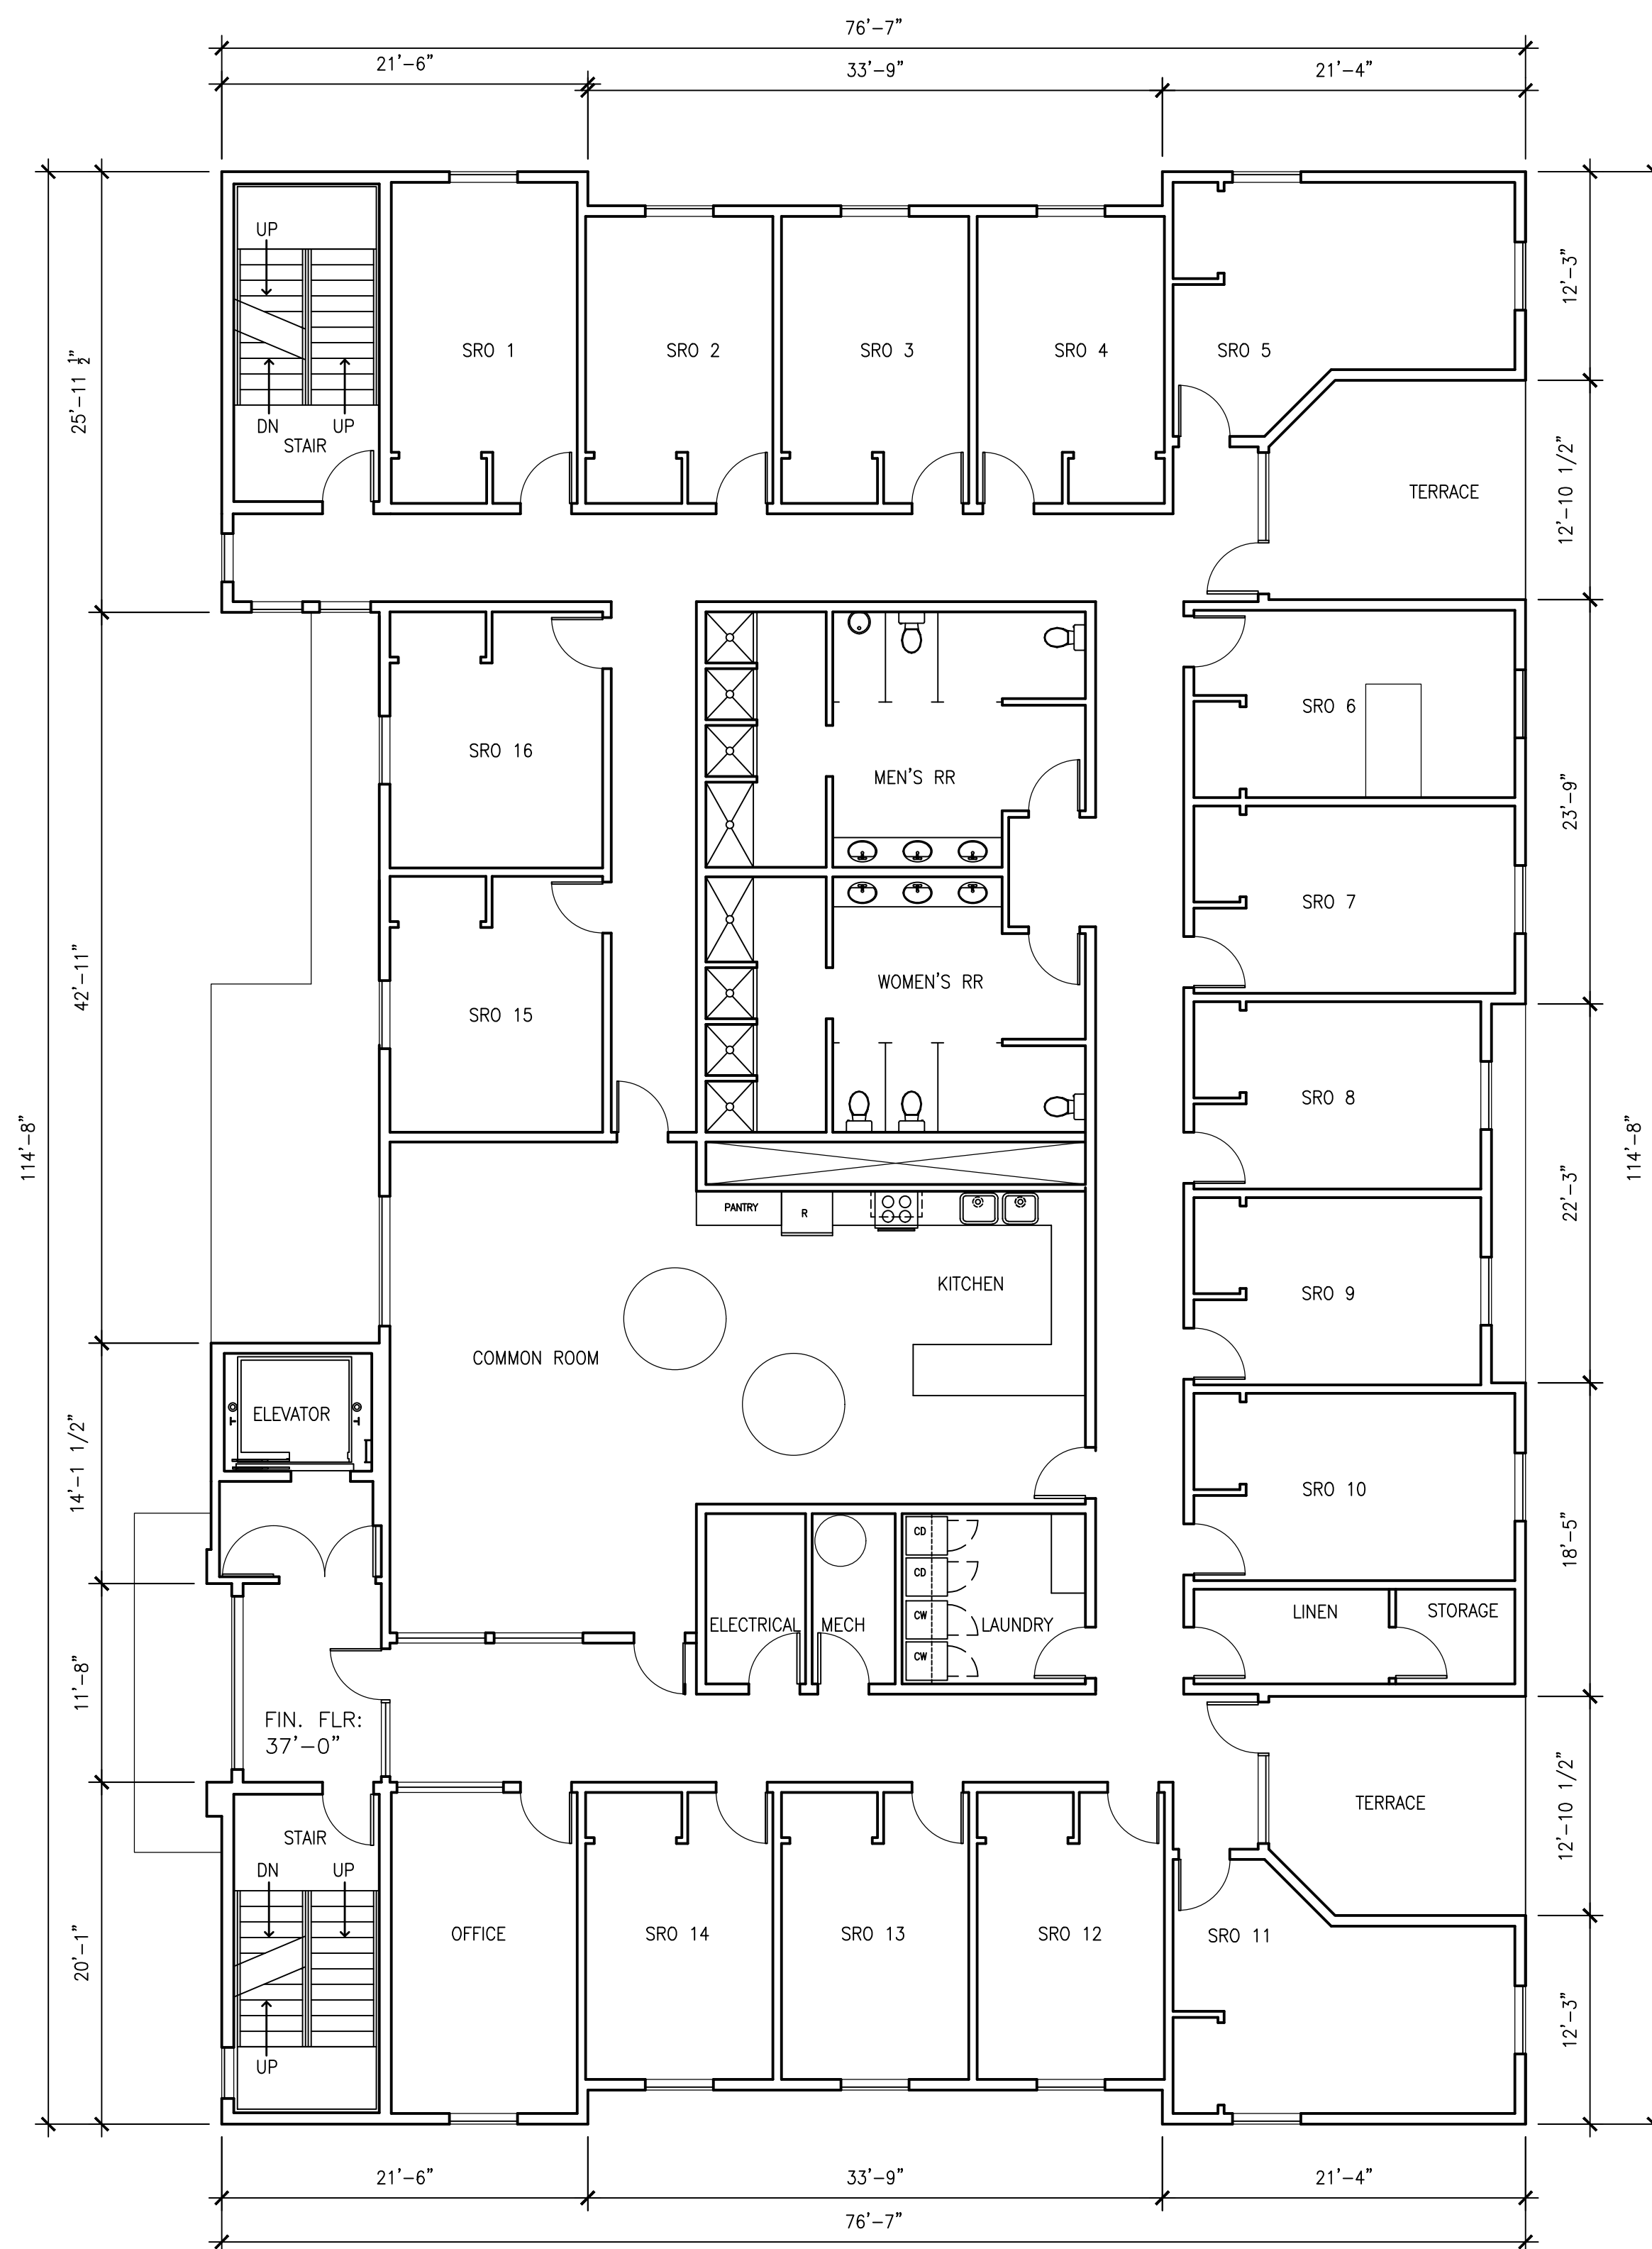


BUILDING AREA: 7,836 SF
TERRACES: 372 SF

2 SECOND FLOOR PLAN
A2.1 SCALE: 1/8" = 1'-0"

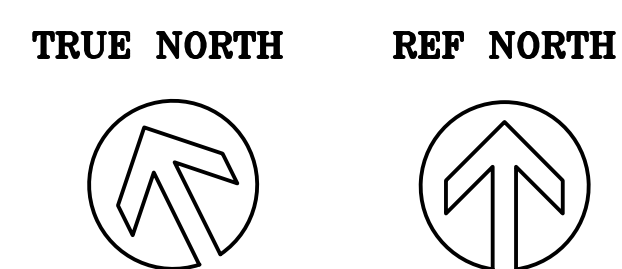

BUILDING AREA: 7,836 SF
TERRACES: 372 SF

2 THIRD FLOOR PLAN
A2.1 SCALE: 1/8" = 1'-0"

A R C H I T E C T S
FREDRIC C. DIVINE ASSOCIATES
 1924 FOURTH ST., SAN RAFAEL, CA 94901
 Phone: (415) 457-0220 Fax: (415) 454-9581
 Contact: Pat Cousens Email: pcousens@divinearchitects.com

PROPOSED MILL STREET CENTER
 EMERGENCY HOMELESS SHELTER /
 SINGLE RESIDENT OCCUPANCY UNITS
 190 MILL STREET, SAN RAFAEL, CA
 FOR: HOMEWARD BOUND OF MARIN
 APN# 014-19-012

SECOND & THIRD FLOOR PLANS

10-18-18
 PRE-APPLICATION SUBMITAL
 Revisions: CLIENT MEETING 3-7-19

Date: 10-18-18
 Scale: AS NOTED
 Drawn: JR/PC
 Job #: 16032.00
 Prototype: DIVINE

A2.1



1 WEST ELEVATION
A3.0 SCALE: 1/8" = 1'-0"



2 SOUTH ELEVATION
A3.0 SCALE: 1/8" = 1'-0"



3 EAST ELEVATION
A3.0 SCALE: 1/8" = 1'-0"



4 NORTH ELEVATION
A3.0 SCALE: 1/8" = 1'-0"

10-18-18	PRE-APPLICATION SUBMITTAL
3-7-19	Revisions CLIENT MEETING
	▲▲▲▲

Date:	10-18-18
Scale:	AS NOTED
Drawn:	JR/PC
Job #	16032.00
Prototype	DIVINE